

RESOLUTION 08-05-2024

A RESOLUTION AUTHORIZING A MEMORANDUM OF UNDERSTANDING BETWEEN UTAH DIVISION OF WILDLIFE RESOURCES AND SANTAQUIN CITY

WHEREAS, Santaquin City (the “City”) has constructed Prospector View Park and Trailhead (“Park”) and associated trails, located at Santaquin Canyon Road, Santaquin, Utah, and parking for trail users on Santaquin Canyon Road off the pavement; and

WHEREAS, the City understands the need for residents and visitors to park safely off Santaquin Canyon Road to utilize the Park and access trails for hunting, hiking and mountain bike riding; and

WHEREAS, the City desires to provide a parking area for residents and visitors to park off the pavement and within an area intended to provide a safe parking location for those who want to utilize the Park and participate in the above referenced activities; and

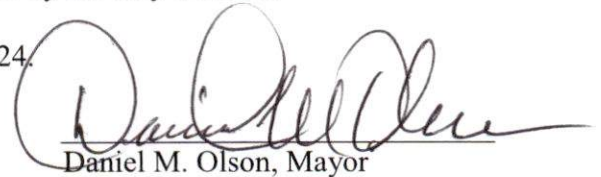
WHEREAS, DWR and the City desire to cooperate in providing a lower parking area on certain DWR owned property adjacent to Santaquin Canyon Road; and

WHEREAS, DWR and the City desire now to enter into a Memorandum of Understanding (“MOU”) to set forth the terms and conditions of their agreement.

NOW, THEREFORE, BE IT RESOLVED, by the Santaquin City Council as follows:

1. The City Council finds that the terms and conditions of the MOU, a copy of which is attached hereto as Exhibit A, are in the best interests of Santaquin City and its residents, and hereby approve said MOU.
2. The Mayor and Recorder are authorized and directed to execute said MOU and all documents necessary to accomplish the purposes thereof.
3. This Resolution shall take effect upon adoption by the City Council.

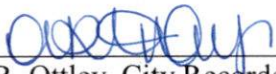
Adopted and approved this 20th day of August, 2024.


Daniel M. Olson, Mayor



| | | |
|---------------------------------|-------|-----|
| Councilmember Art Adcock | Voted | Yes |
| Councilmember Brian Del Rosario | Voted | Yes |
| Councilmember Travis Keel | Voted | Yes |
| Councilmember Lynn Mecham | Voted | Yes |
| Councilmember Jeff Siddoway | Voted | Yes |

ATTEST:



Amalie R. Ottley, City Recorder

**MEMORANDUM OF UNDERSTANDING BETWEEN SANTAQUIN CITY AND THE
UTAH DIVISION OF WILDLIFE RESOURCES, REGARDING A PARKING AREA
NEAR THE MOUTH OF SANTAQUIN CANYON AND SOUTH OF THE CURRENT
ROCKY MOUNTAIN POWER SWITCHING AREA**

This Memorandum of Understanding is entered into on the last date listed below between Santaquin City (“CITY”) and the State of Utah Division of Wildlife Resources (“DWR”) regarding a lower parking area that will ultimately support Prospector View Park and Trailhead (“Park”) and associated trails, located at Santaquin Canyon Road, Santaquin, Utah and parking for trail users on Santaquin Canyon Road off the pavement.

WHEREAS, CITY understands the need for parking for residents and visitors to park off Santaquin Canyon road to access trails for hunting, hiking and mountain bike riding. The City realizes the need for safety in the provision of a parking area; and

WHEREAS, CITY desires to provide a parking area for visitors to allow them to park off the pavement and within an area intended to provide a safe parking location for those who want to walk and/or recreate in Santaquin Canyon and within the Park; and

WHEREAS, the City proposes to provide a parking area on certain property owned by DWR, which property is more particularly described in Exhibit A hereto (the “Property”); and

WHEREAS, DWR is willing to allow City to utilize the Property for the purposes described above upon certain terms and conditions;

NOW THEREFORE, CITY and DWR agree as follows:

City and DWR agree that the construction of the parking area shall generally conform to the drawing referred to as Lower Canyon Parking (the “Drawing”), a copy of which is attached hereto as Exhibit B. City will perform the following work, consistent with the Drawing:

Dig two holes at the New Gate Location, about 100 feet north of the Existing Gate and at the top of the incline leading to the Rocky Mountain Power substation, which holes will be spaced the same distance as the columns of the Existing Gate.

Carefully remove the Existing Gate, retain all pieces and, prior to removing said posts, record dimensions from post to post to ensure the reinstallation is precise.

Reinstall columns at the New Gate Location, ensure they are plumb and at the same distance as previously installed and as shown on the Drawing.

Place concrete in column holes and support columns to ensure curing of the concrete.

Re-hang gates at the New Gate Location after an appropriate cure time and lock per county instructions.

Place large rocks from column base east side to hill eastward to discourage traffic around gate, and place rocks westward from the west column. Rocks to be spaced no greater than 36 inches between rocks.

Place no rock closer than 6 feet from current asphalt roadway.

Place large rocks to contain parking in shown designated area.

Remove trees as noted on the attached drawing.

Place needed fill from the widened area approximately 25 feet north of the Existing Gate and grade less than 6% to the approach of Santaquin Canyon Roadway; cover with 1/2 inch roadbase and/or rotomill for traction and to reduce any mud. Width of approach should be approximately 25 feet.

Install a stop sign at the proper location to control traffic turning from the Property onto Santaquin Canyon Roadway.

Perform minor grading in the Entrance and Parking Lot as needed; also trim branches as needed.

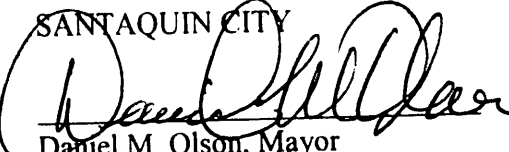
Place posts on beginning of Turkey Run trail (Part of the Prospector View Park and trailhead) at 38 inch clearance across perpendicular to the path and place trailhead sign at this location and place large rocks to discourage ATV use on the Turkey Run trail.

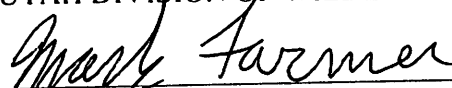
Place a garbage can at the posts where the trail begins.

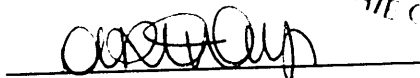
Empty trash can weekly and remove trash illegally dumped at the parking area site.

Post a sign indicating no overnight camping, no fires and no ATVs.

DWR will post a sign to prohibit shooting or target practice in or from the Parking Area.

SANTAQUIN CITY

Daniel M. Olson, Mayor
Dated: 8/26/24

UTAH DIVISION OF WILDLIFE RESOURCES

[Name], DWR Habitat Program Mgr.
Dated: 8-26-2024

ATTEST:

SANTAQUIN CITY
Incorporated
January 4,
1932
STATE OF UTAH

Amalie R. Ottley, City Recorder

32:019:0002
 UTAH STATE DEPARTMENT OF NATRUAL RESOURCES

32:019:0005

A PARCEL OF LAND CONTAINING 201.59 ACRES MORE OR LESS,
 DESCRIBED AS:
 THE SOUTH EAST 1/4 OF THE SW 1/4 OF SECTION 12 AND LOTS 1, 2,
 AND 3 AND THE SOUTH EAST 1/4 OF THE NORTH EAST 1/4 OF SECTION
 13, BOTH IN TOWNSHIP 10 SOUTH RANGE 1 EAST, SALT LAKE BASE
 AND MERIDIAN

| REVISION | | | |
|----------|------|-------------|----|
| NO. | DATE | DESCRIPTION | BY |
| | | | |
| | | | |
| | | | |









| | |
|------------------|--------------------|
| DRAWN BY: | CHECKED BY: |
| DATE: | |
| SCALE: | Not to Scale |
| CAD FILE: | * |

SANTAQUIN CITY
 110 SOUTH CENTER STREET
 SANTAQUIN, UT 84655
 (801) 754-3211
 santaquin.org

| |
|--|
| |
|--|

| |
|--|
| |
|--|

Lower Canyon Parking

-  Entrance
-  Parking Lot
-  Existing Gate
-  New Gate Location
-  Trailhead Fence
-  Parking Lot Fence
-  Tree Removal
-  Add Boulder

New Gate Location

Add Boulders

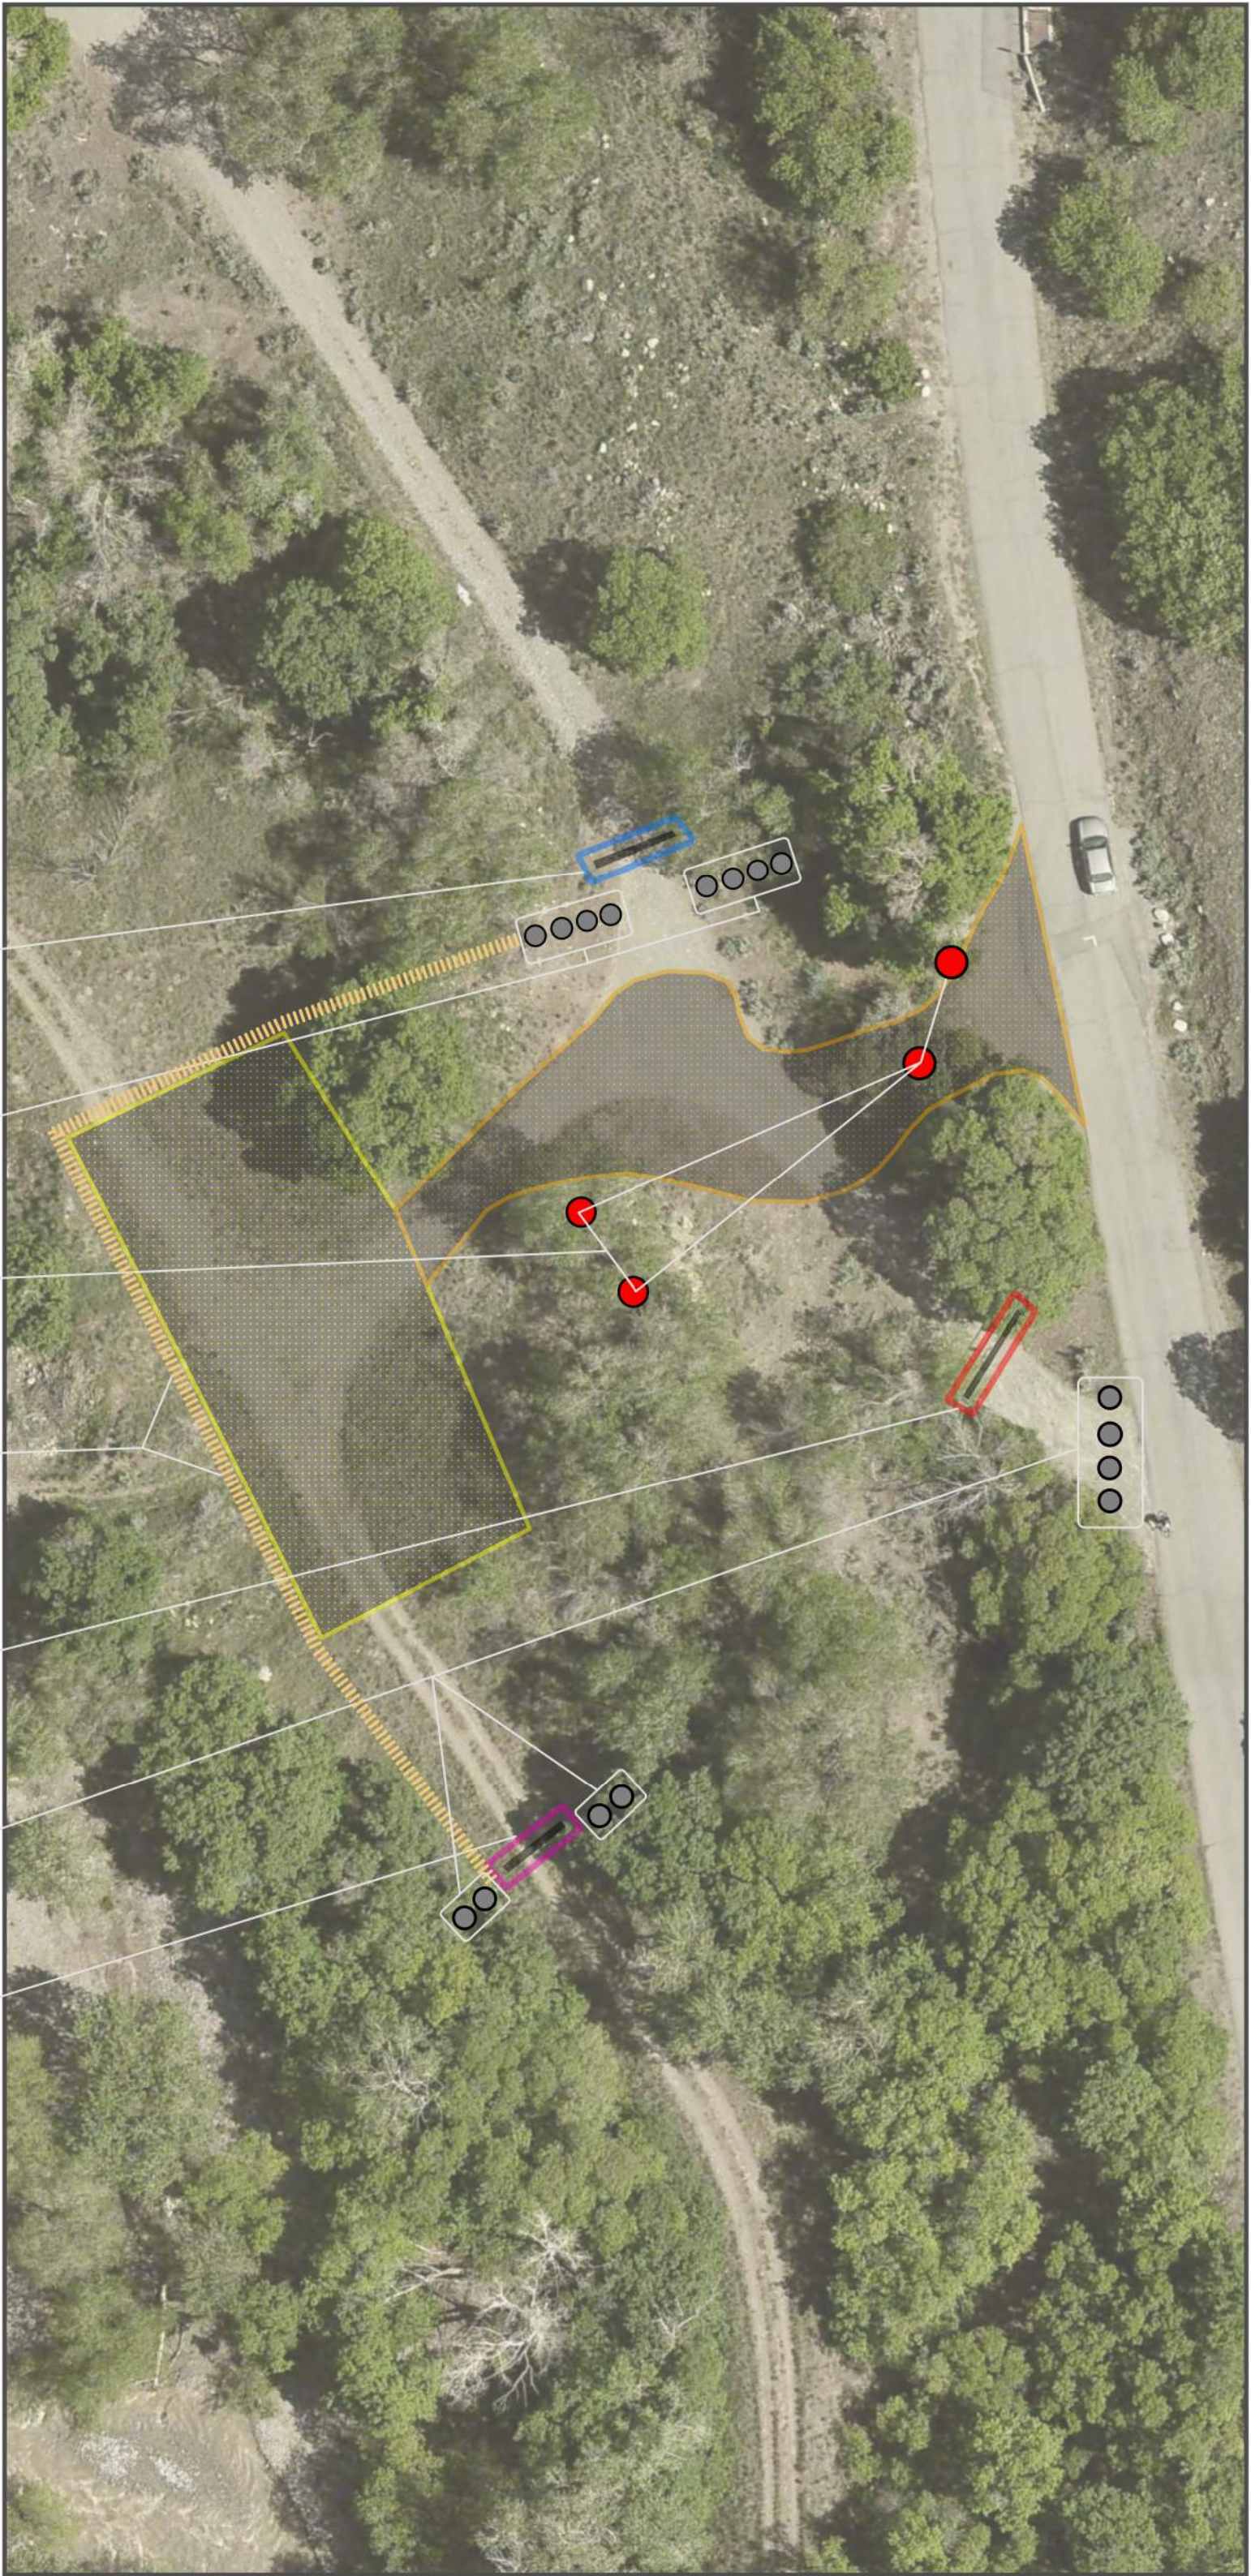
Remove Trees

Add Parking Area Fence

Move Existing Gate to New Gate Location

Add Boulders

Add Trailhead Fence



Santaquin City makes no warranty with respect to the accuracy, completeness, or usefulness of these maps. Santaquin City assumes no liability for direct, indirect, special, or consequential damages resulting from the use or misuse of these maps, or any of the information contained herein. It is recommended that this data not be used for any design work whatsoever. Portions may be copied for incidental uses, but may not be resold.